


Notes:

- 1) Material: .008" Autotex UV
- 2) Adhesive: 3M 9502
- 3) Finishing: "Kiss Cut" @ red lines
- 4) Colors: White Outlines: Nontransparent White
 Black: Nontransparent Black
 Gray: No Color Deadfront #2 Density .40 +/- 0.05
 Red: DO NOT PRINT. For Kiss Cut location only!

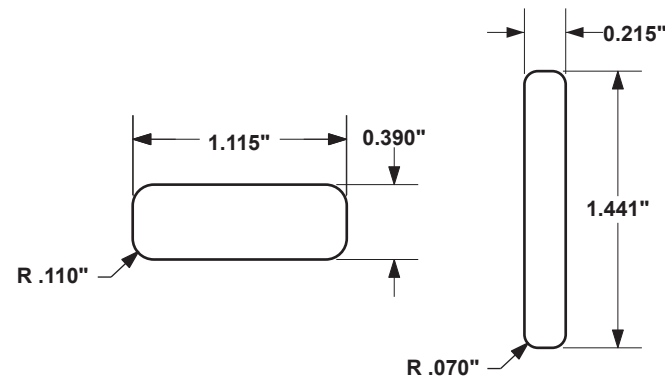

DRAWING NOTES: UNLESS OTHERWISE SPECIFIED 1. ALL dimensions are in inches 2. Do not scale drawing 3. Decimal Tolerance: XXX = +/- .01 XXXX = +/- .005 XXXXX = +/- .0005 4. Angle Tolerance .5 deg. 5. Image Tolerance +/- .015				607 N.W. 27th AVE. Ocala, Florida 34475 Phone 352-629-5020 FAX 352-629-2902	
LABEL SET SPS DISCHARGE					
THIRD ANGLE PROJECTION	CAGE IDENT. NO. 06CG4	COMPLETED 01/16/08	DRAWN BY JB	CHECKED --	PROJECT ---
SIZE A	DRAWING NUMBER				REV 1
SCALE 1:1	117472				SHEET 1 OF 1

1	----	JB	01/16/08	Preliminary
REV	ECR	BY	DATE	DESCRIPTION