


Notes:

- 1) Material: .008" Autotex UV
- 2) Adhesive: 3M 9502
- 3) Finishing: "Kiss Cut" @ red lines
- 4) Colors: White Outlines: Nontransparent White
 Black: Nontransparent Black
 Gray: No Color Deadfront #2 Density .40 +/- 0.05
 Red: DO NOT PRINT. For Kiss Cut location only!

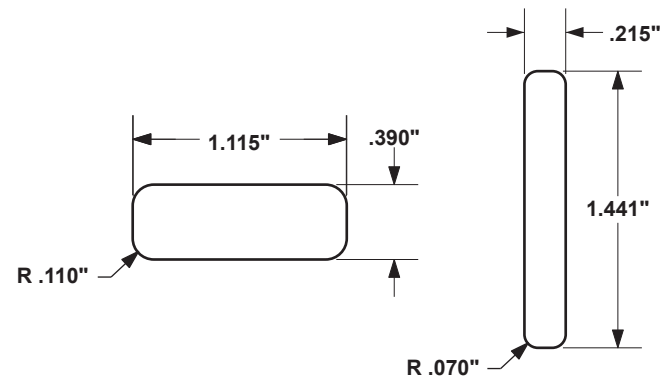

DRAWING NOTES:
 UNLESS OTHERWISE SPECIFIED
 1. ALL dimensions are in inches
 2. Do not scale drawing
 3. Decimal Tolerance
 XXX = +/- .01
 XXXX = +/- .005
 XXXXX = +/- .0005
 4. Angle Tolerance .5 deg.
 5. Image Tolerance +/- .015



607 N.W. 27th AVE.
 Ocala, Florida 34475
 Phone 352-629-5020
 FAX 352-629-2902

LABEL SET
 DISCHARGE / INTAKE

THIRD ANGLE PROJECTION 	CAGE IDENT. NO. 06CG4	COMPLETED 03/07/08	DRAWN BY JB	CHECKED ML	PROJECT --
SIZE A	DRAWING NUMBER 117819				REV -
SCALE 1:1					SHEET 1 OF 1

-	----	JB	03/07/08	Released
REV	ECR	BY	DATE	DESCRIPTION